



# FELT RU 75 graver

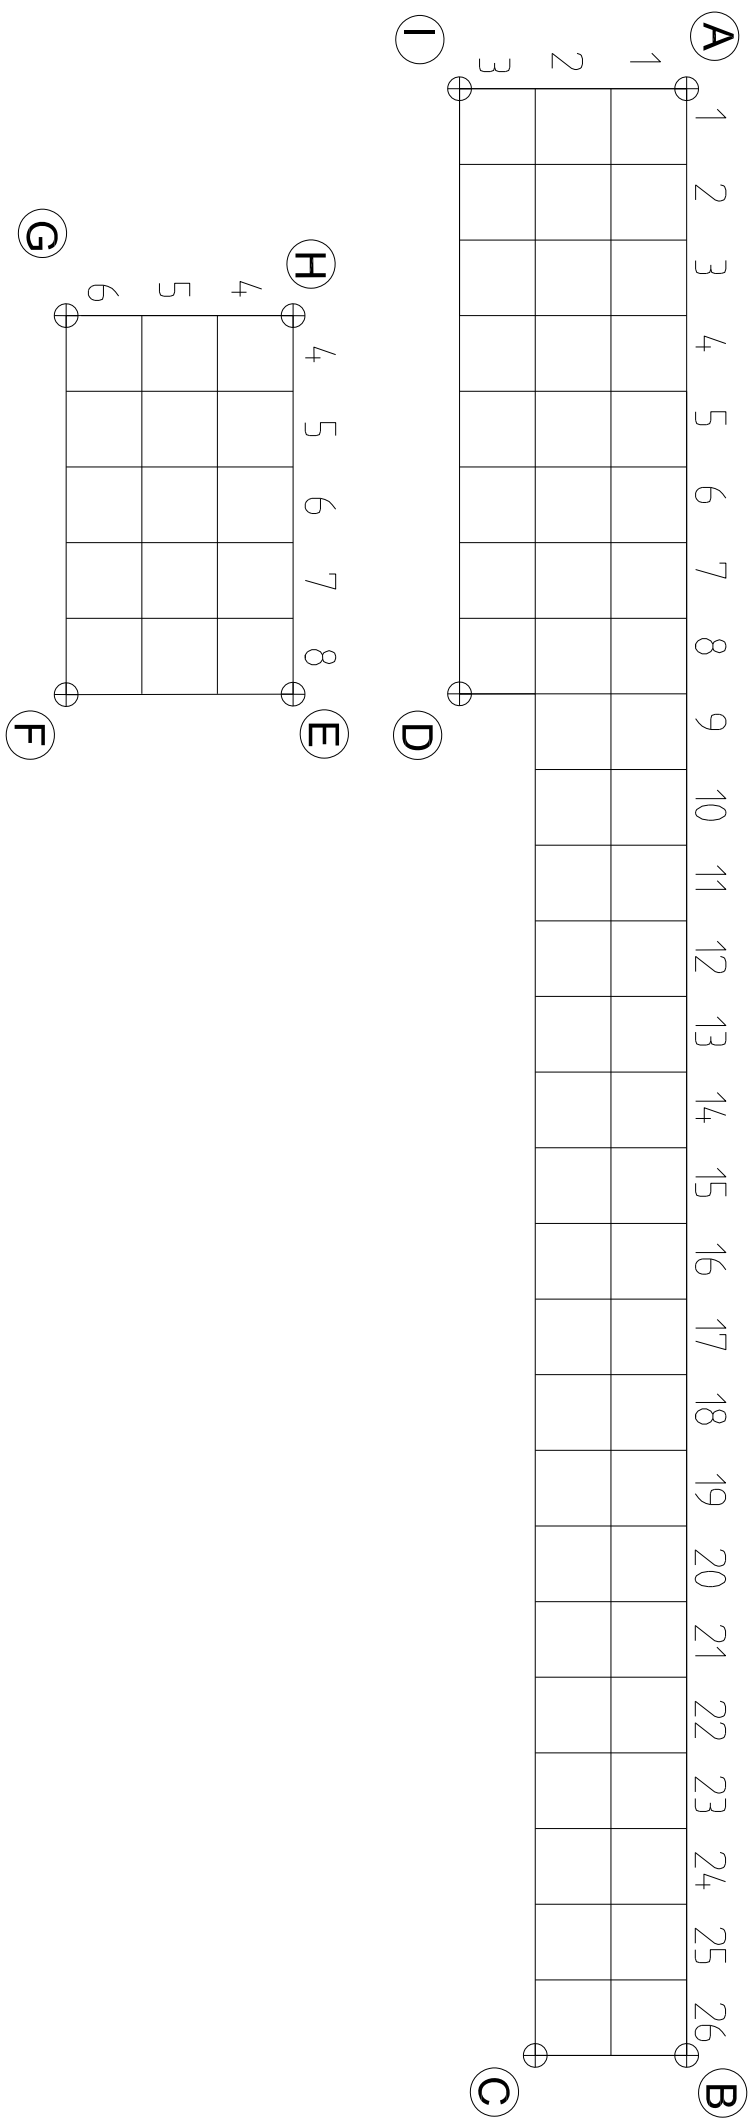

## Felt RU

PUNKT	X	Y
A	654,694,9 891	564,515 583
B	654,693,6 919	564,514 737
C	654,693,6 984	564,513 740
D	654,694,5 997	564,513 826
E	654,694,6 067	564,512 729
F	654,694,6 162	564,511 232
G	654,694,8 561	564,511 395
H	654,694,8 564	564,512 891
I	654,694,9 989	564,514 087

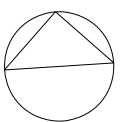

PROSJEKT:  
**Tjølling kirkegård - navnet minnelund**

OPPDRAAGSGIVER:  
**Larvik kirkelige fellesråd**



OPPDRAAGSLEDER: **BA**  
OPPDRAAGSNR.: **619658-01**  
TEGN: **BA**  
KONTR.: **10.05.19**  
MALESTOKK: **1:50**  
ARKEFORMAT: **A3**  
FASE: **Forprosjekt**

TEGNING:  
**Gravkart**

TEGN NR.: **L O -- 102**  
REV.: **F-01**  
FAG TYPE ETG. LØPENR.